


STEEPLE WALL SYSTEM
vertical cross-section

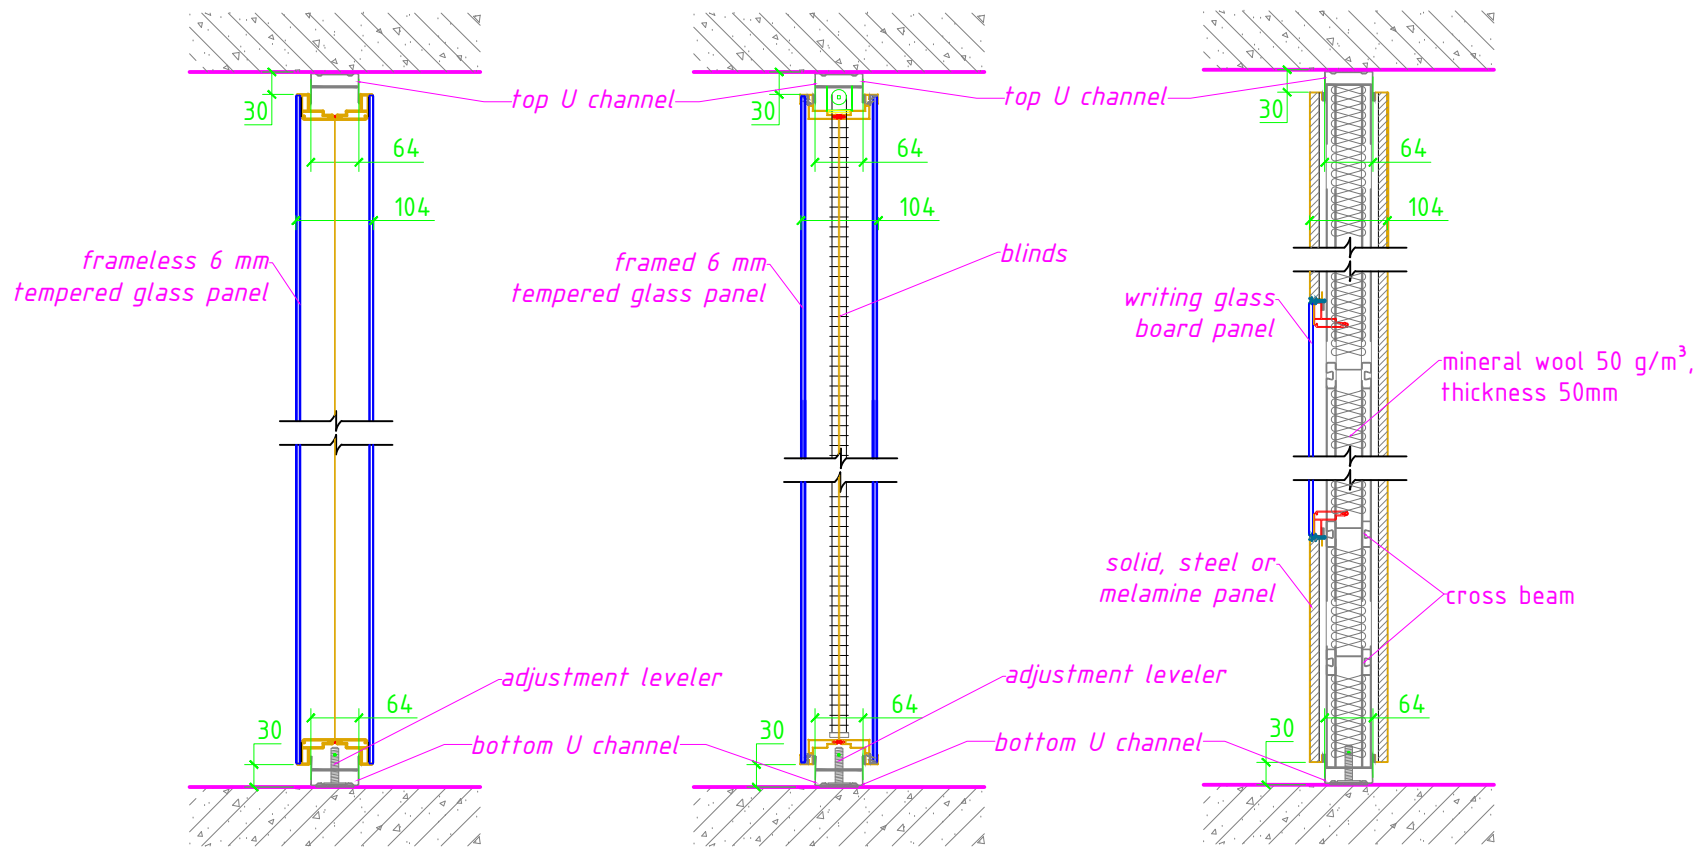

General Notes



STEEPLE
wall
system

No.	Revision/Issue	Date

Pen Name and Address

Project Name and Address

*All dimensions
in mm.*

Project	Sheet
Date	
Scale	1:10