


*CORNERS OPTIONS*  
*horizontal cross-section*

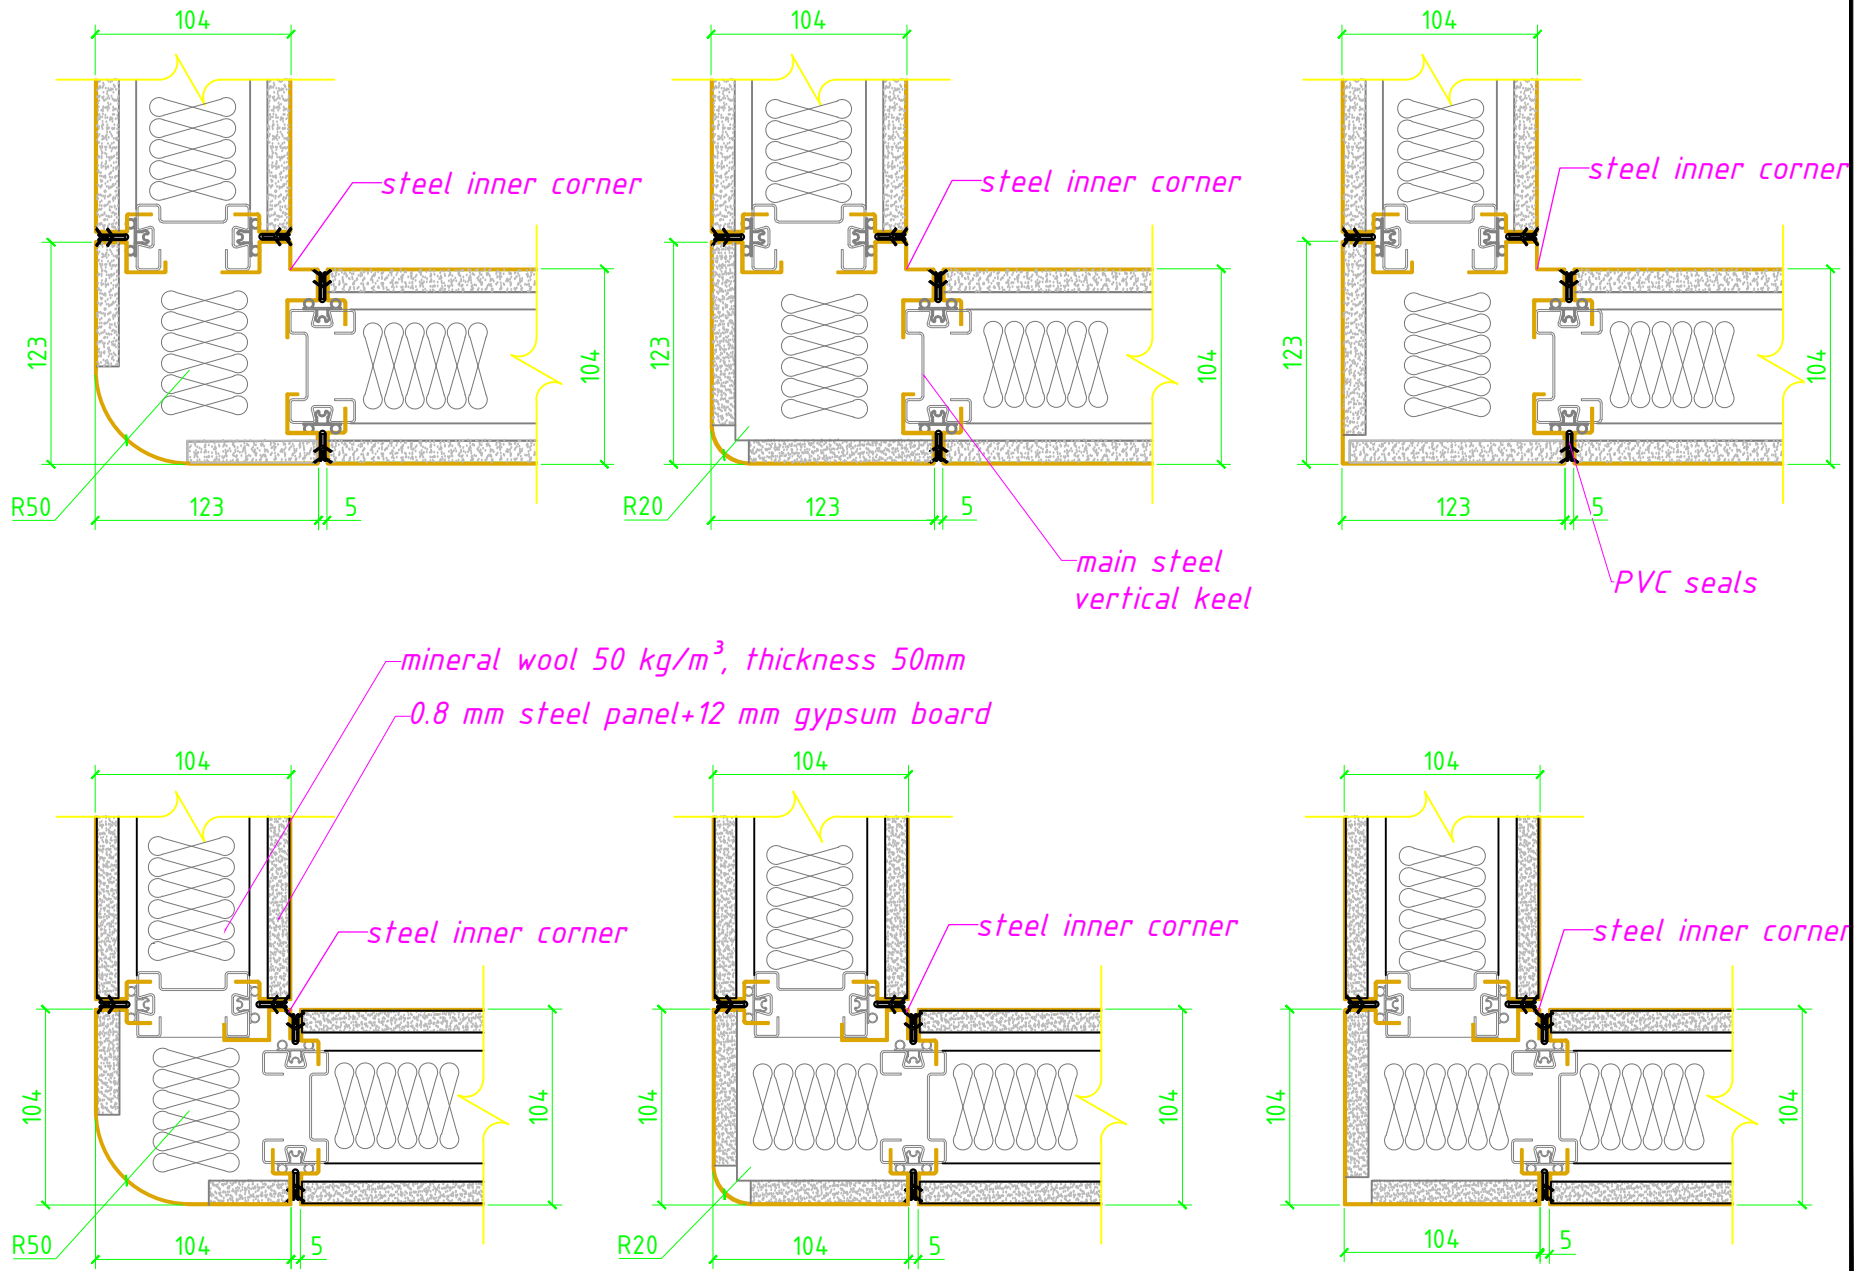

General Notes

**GVA**  
INTERIORS

halumm®

**STEEPLE**  
wall  
system

No.	Revision/Issue	Date

Rev Name and Address

Project Name and Address

All dimensions in mm.

Project	Sheet
Date	
Scale	1:2