


START WALL CONNECTIONS
horizontal cross-section

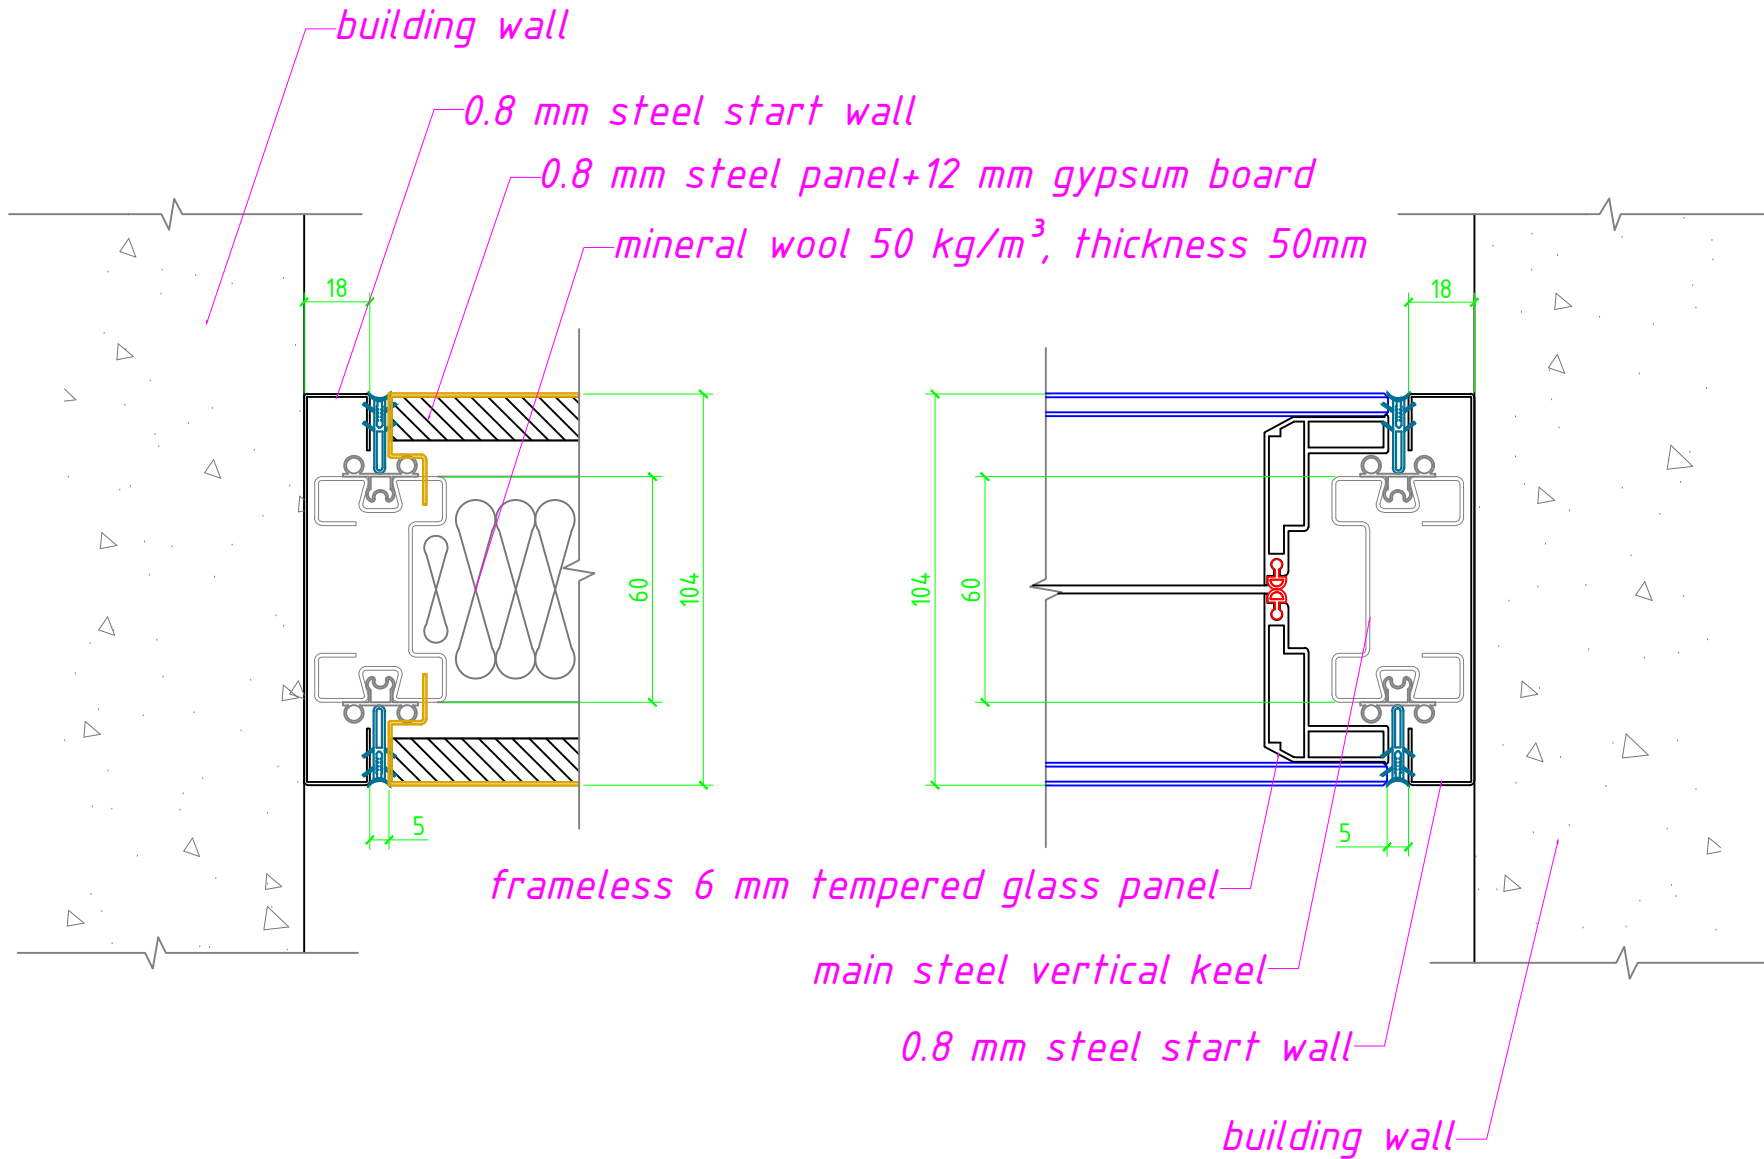

General Notes

halumm®

STEEPLE wall system

No.	Revision/Issue	Date

Pin Name and Address

Project Name and Address

All dimensions in mm.

Project	Sheet
Date	
Scale	1:2